

# Superficie terreno: 7360 ha

A

B

C

D

E

F

B


E

F

PEM Norte 2  
50 MW

PEM Norte  
50 MW

PEM Norte 1  
50 MW

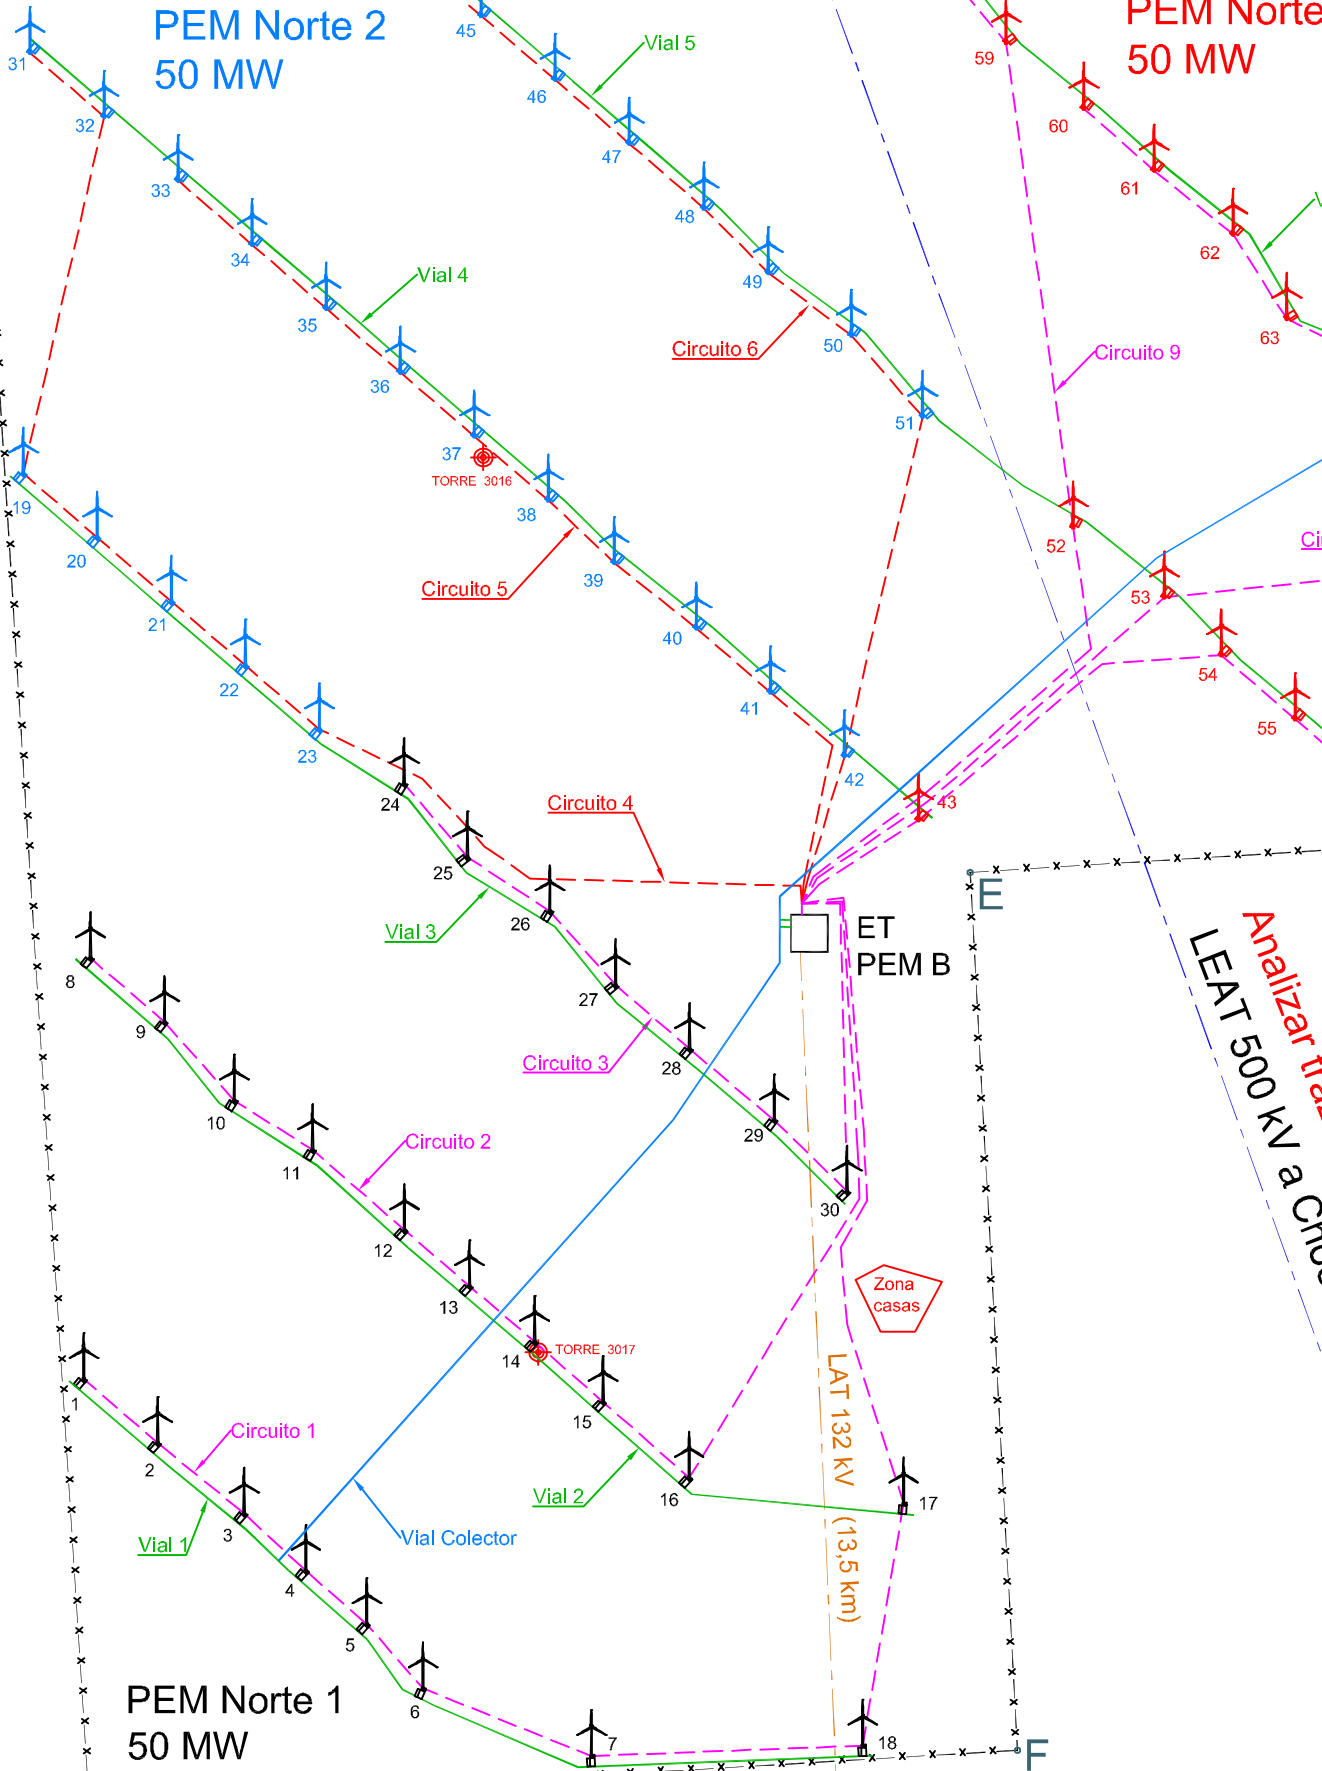

Analizar trazado  
LEAT 500 kV a Chocoma