

CROQUIS DE UBICACIÓN
DEPARTAMENTO RAWSON, SECCIÓN BIII, FRACCIÓN C, LOTE 4J

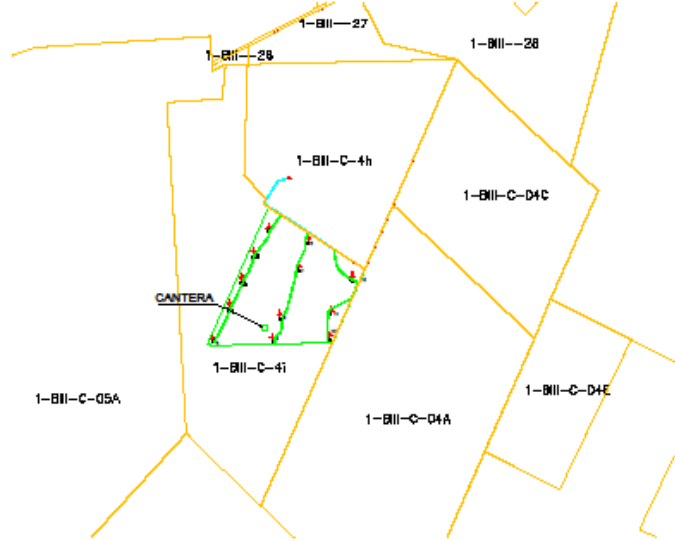



TABLA DE COORDENADAS
 (GAUSS KRUGER FAJA 3 - WGS'84)

Point #	Northing	Easting	Elevation	Description
2159	5196538.88	3569004.16	85.76	cantera
2160	5196248.37	3584804.14	80.02	cantera
2161	5196143.17	3564900.80	84.35	cantera
2162	5196136.08	3565000.54	83.10	cantera

COMITENTE  FABRI S.A.	P.E.R. III SUPERFICIE PREVIA CANTERA		COMITENTE
	PERIII - 002 (REV1)		
SCAPINI AGRIMENSOR Juan Pablo SCAPINI Ing. AGRIMENSOR MAT: 253, INSC. CAT: 386 DOM: Villarino 634 - Pto Madryn	DIBUJÓ: SCAPINI, JUAN P.	REVISÓ: SCAPINI, JUAN P.	SCAPINI AGRIMENSOR
	ESCALA: 1:750 AREA: 000	MEDICIÓN: 21/09/16 DIBUJO: 25/09/16	