


A EMP. RP N° 1 A PUERTO MADRYN A EMP. RP N° 2

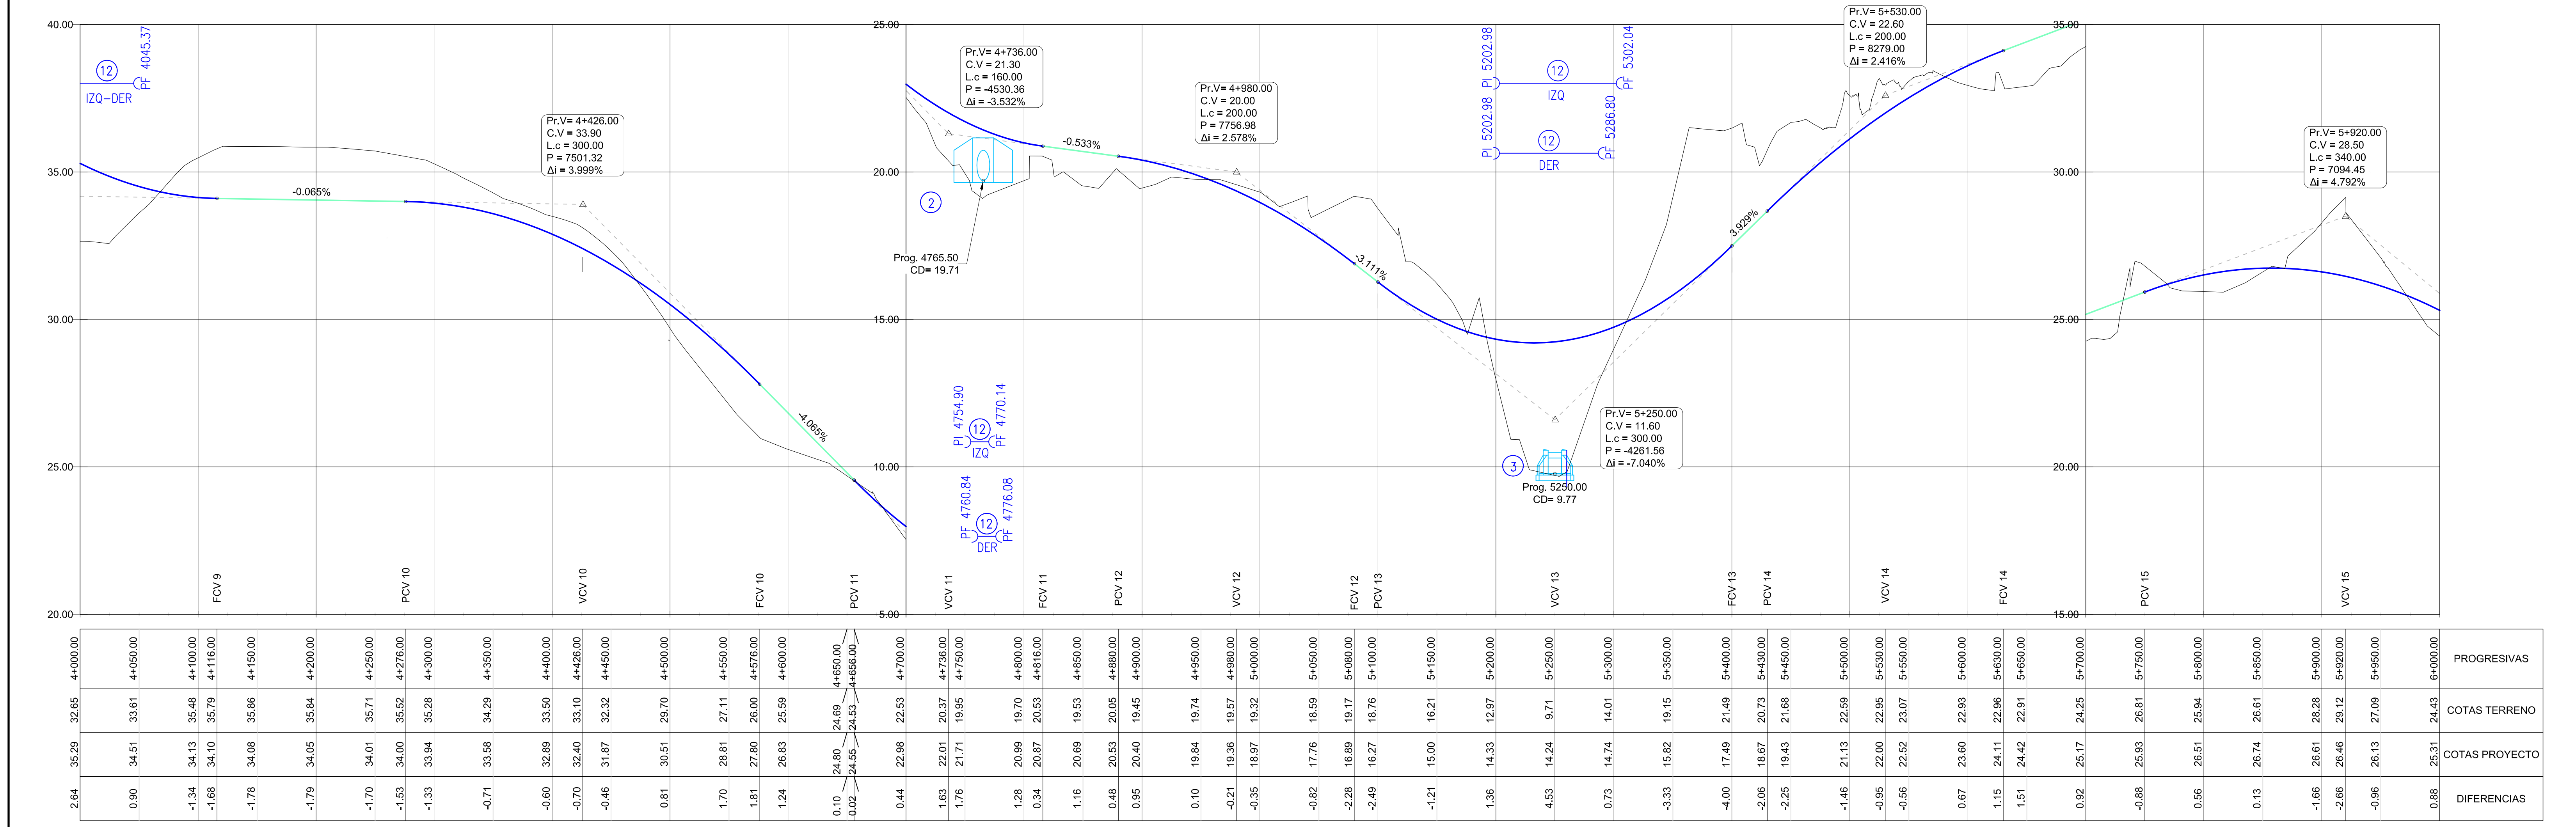

PROGRESIVAS	COTAS TERRENO	COTAS PROYECTO	DIFERENCIAS
4+000.00	32.65	32.65	0.00
4+050.00	33.61	34.51	-0.90
4+100.00	35.48	34.13	-1.34
4+116.00	35.79	34.10	-1.68
4+150.00	36.86	34.08	-1.78
4+200.00	36.84	34.05	-1.79
4+250.00	35.71	34.01	-1.70
4+276.00	35.52	34.00	-1.53
4+300.00	35.28	33.94	-1.33
4+350.00	34.29	33.58	-0.71
4+400.00	33.50	32.89	-0.60
4+426.00	33.10	32.40	-0.70
4+450.00	32.32	31.87	-0.46
4+500.00	29.70	30.51	0.81
4+550.00	27.11	28.81	1.70
4+576.00	26.00	27.80	1.81
4+600.00	25.59	26.83	1.24
4+650.00	24.53	24.80	0.10
4+700.00	22.53	24.55	-0.02
4+736.00	20.37	22.98	0.44
4+750.00	19.95	22.01	1.63
4+800.00	20.53	21.71	1.76
4+850.00	19.53	20.99	1.28
4+880.00	20.05	20.87	0.34
4+900.00	19.45	20.69	1.16
4+950.00	19.74	20.53	0.48
4+980.00	19.57	20.40	0.95
5+000.00	19.32	20.40	0.10
5+050.00	18.59	19.36	-0.21
5+080.00	19.17	18.97	-0.35
5+100.00	18.76	17.76	-0.82
5+150.00	16.21	16.89	-2.28
5+200.00	12.97	16.27	-2.49
5+250.00	9.71	15.00	-1.21
5+300.00	14.01	14.33	1.36
5+350.00	19.15	14.24	4.53
5+400.00	21.49	14.74	0.73
5+430.00	20.73	15.62	-3.33
5+450.00	21.68	17.49	-4.00
5+500.00	22.59	18.67	-2.06
5+530.00	22.95	19.43	-2.25
5+550.00	23.07	21.13	-1.46
5+600.00	22.93	22.00	-0.95
5+630.00	22.86	22.52	-0.56
5+650.00	22.91	23.60	0.67
5+700.00	24.25	24.11	1.15
5+750.00	26.81	24.42	1.51
5+800.00	25.94	25.17	0.92
5+850.00	26.61	25.93	-0.68
5+900.00	28.28	26.51	0.56
5+920.00	29.12	26.74	0.13
5+950.00	27.09	26.61	-1.66
6+000.00	24.43	26.46	-2.66
	25.31	26.13	-0.98
	24.43	26.13	0.88

SIGNIFICADO DE LOS NUMEROS	1	2	3	4	5	6	<p>INGENIERIA VIAL DEPARTAMENTOS: ESTUDIOS Y TRAZADOS PROYECTO</p>	<p>ADMINISTRACION DE VIALIDAD PROVINCIAL PROVINCIA DEL CHUBUT</p> <p>OBRA: RUTA PROVINCIAL N° 42 TRAMO: EMPALME RP N° 1 - EMPALME RP N° 2 SECCIÓN: I (PROG. 0+000.00 - 11+228.19) UBICACIÓN: BIEDMA</p>	<p>PLANIALTIMETRIA 4+000.00 - 6+000.00 ESCALA HORIZONTAL: 1: 2500 ESCALA VERTICAL: 1:100</p>	<p>Lamina N°: 5</p>
	7	8	9	10	11	12				